

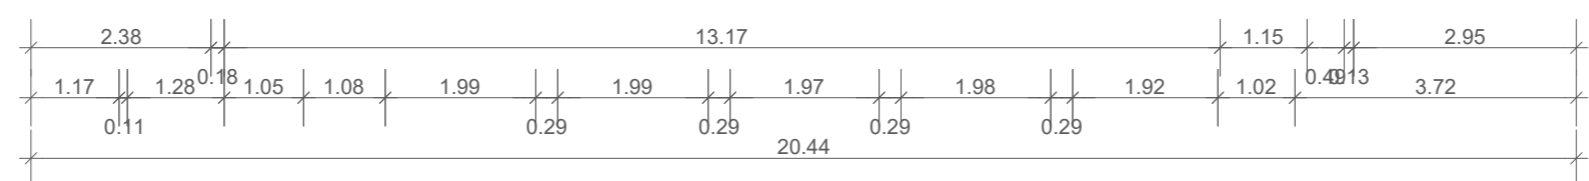
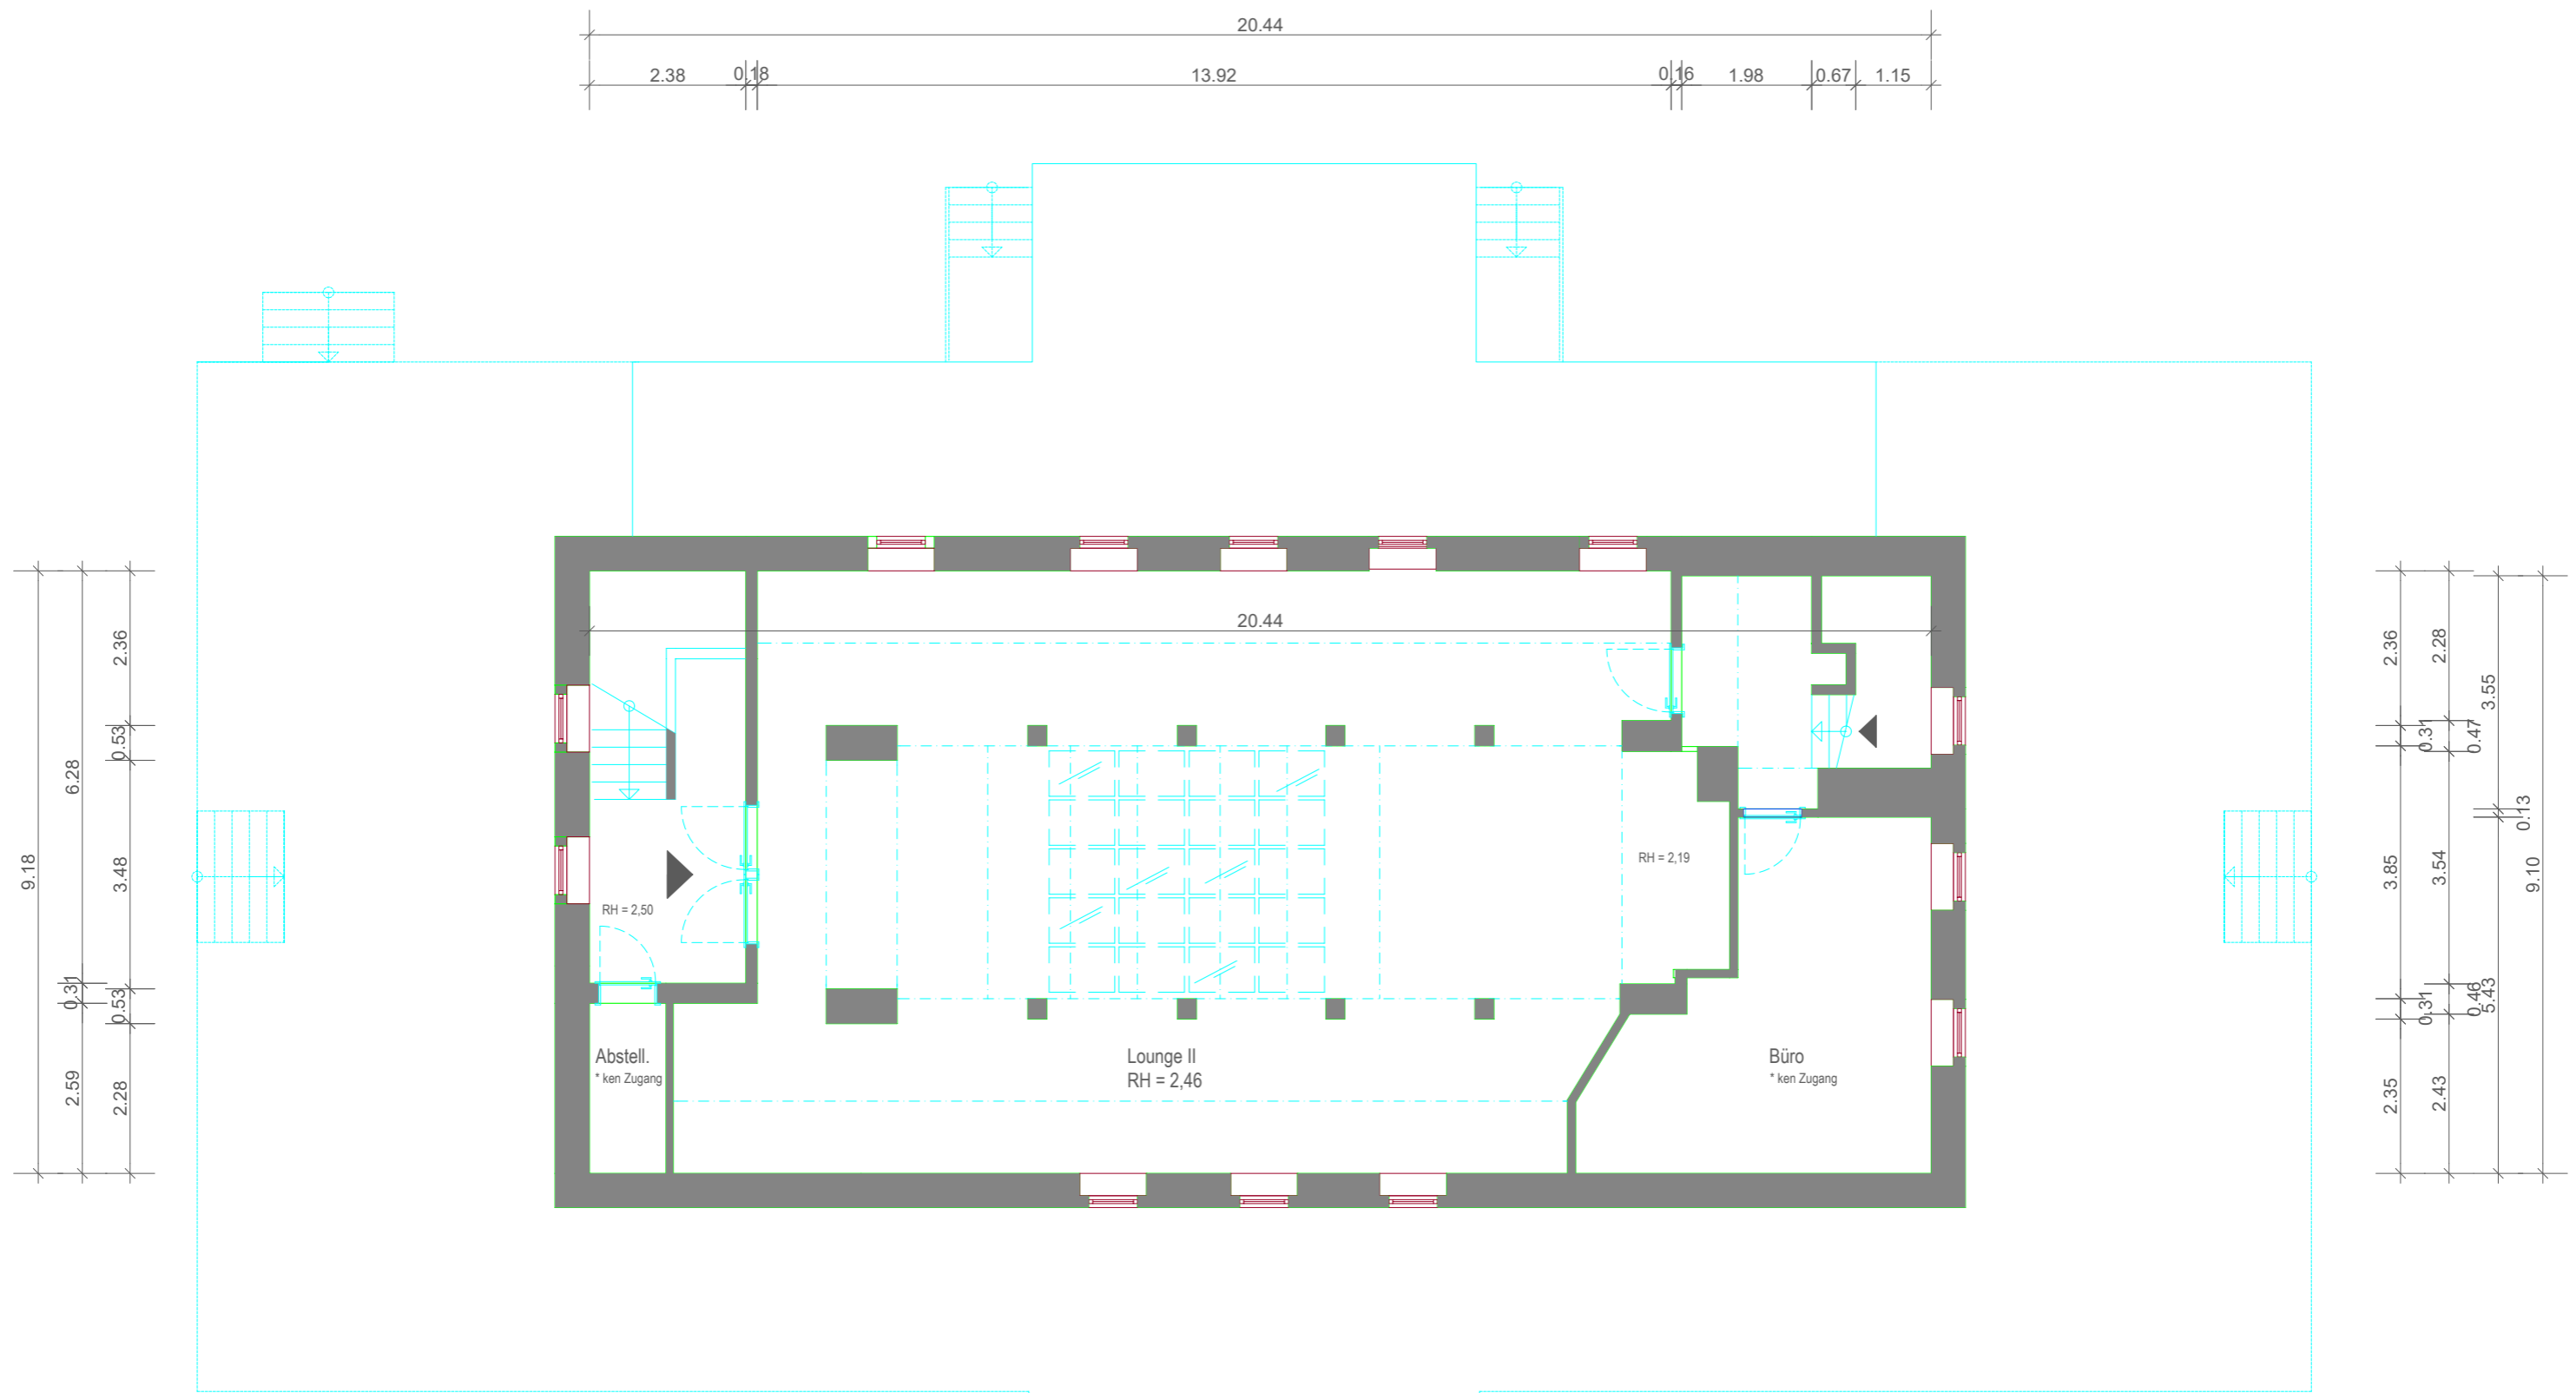
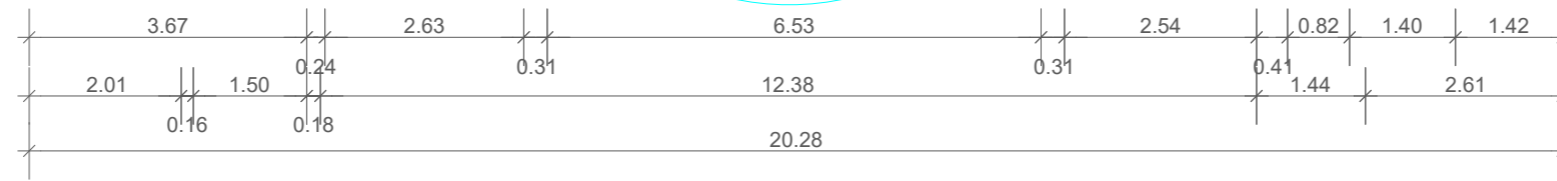
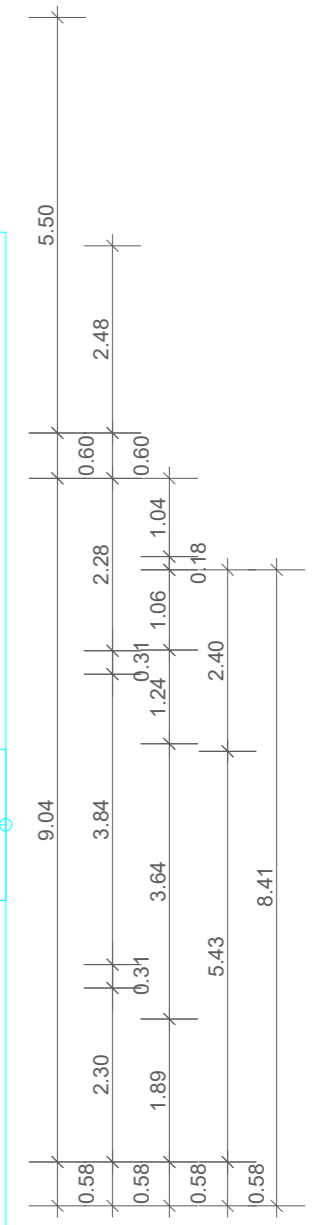
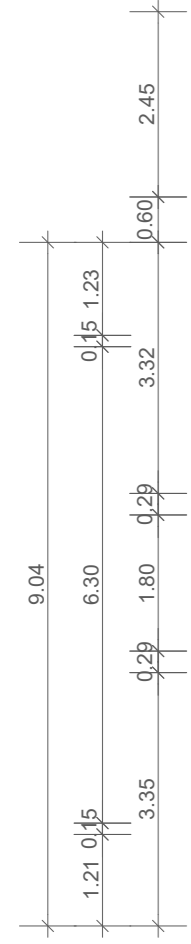



1	2	
---	---	---	---	---	---	---	---	---	----	----	-----

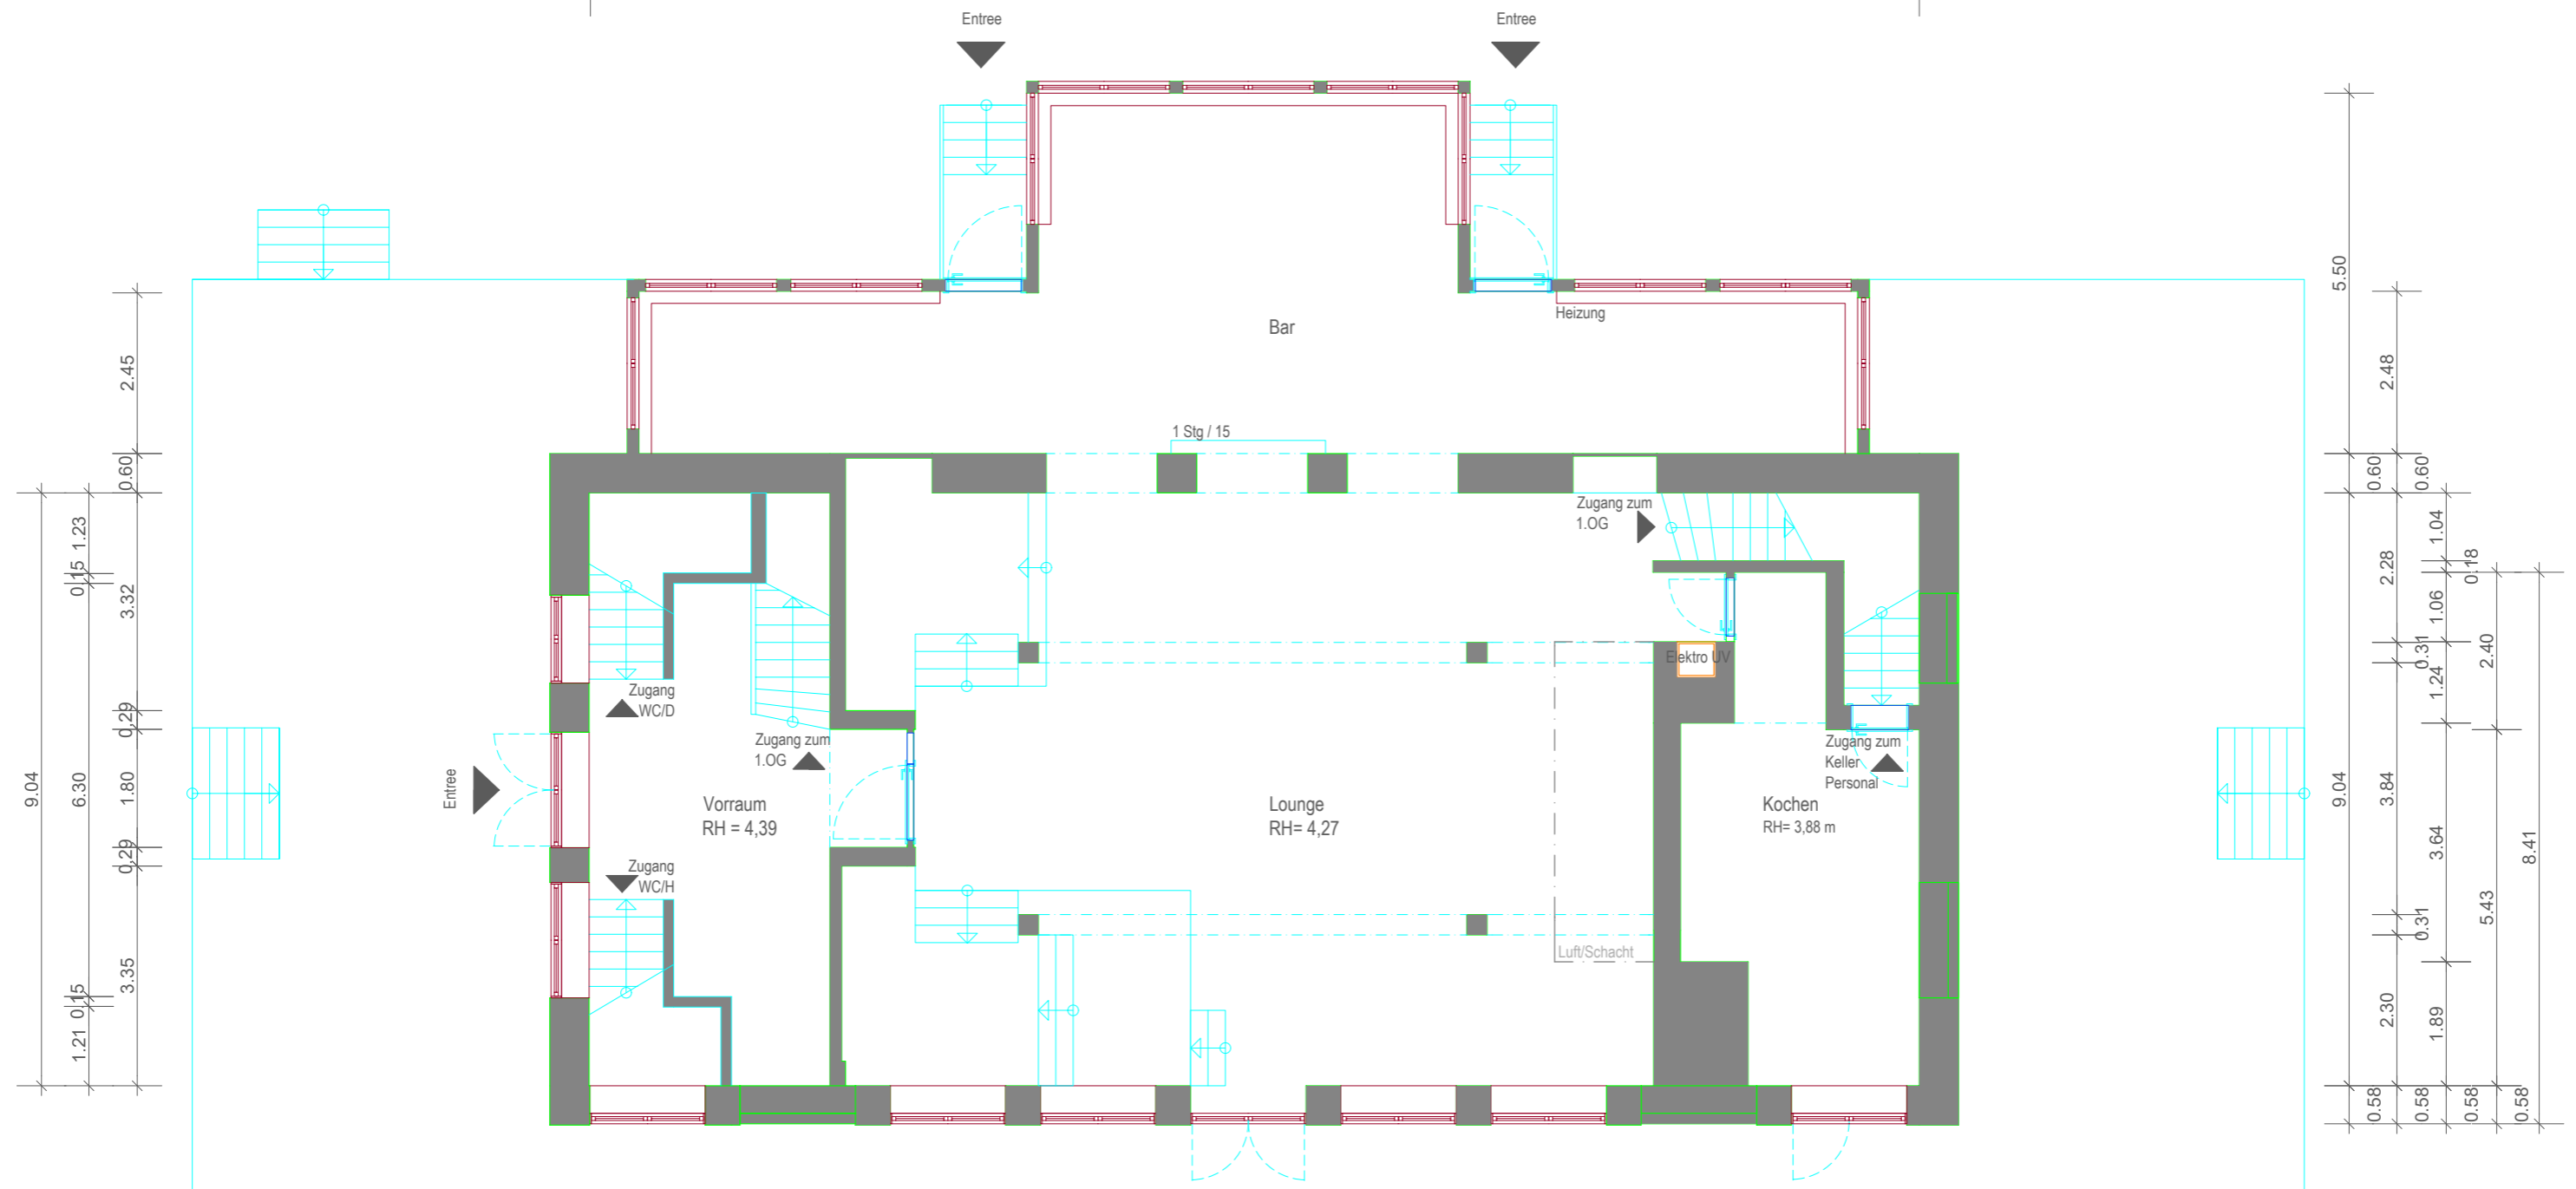

Bauvorhaben :		
"ODEON" : Seilerstraße 34 60313 Frankfurt am Main		
		
Planinhalt : 1.Obergeschoss		
Planungsphase : Bestand		Datum : 14.10.2015
Projekt-Nr. : -	Maßstab : 1:100	Format : DIN A 3
Gemarkung : FFM	Flur :	Flurstück :

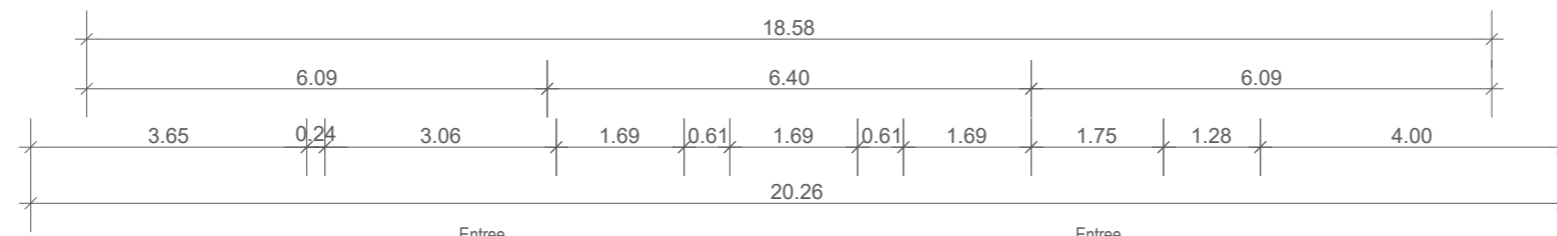

Bauvorhaben :		
"ODEON" : Seilerstraße 34 60313 Frankfurt am Main		
Planinhalt : Erdgeschoss		
Planungsphase : Bestand		Datum : 14.10.2015
Projekt-Nr. : -	Maßstab : 1:100	Format : DIN A 3
Gemarkung : FFM	Flur:	Flurstück:

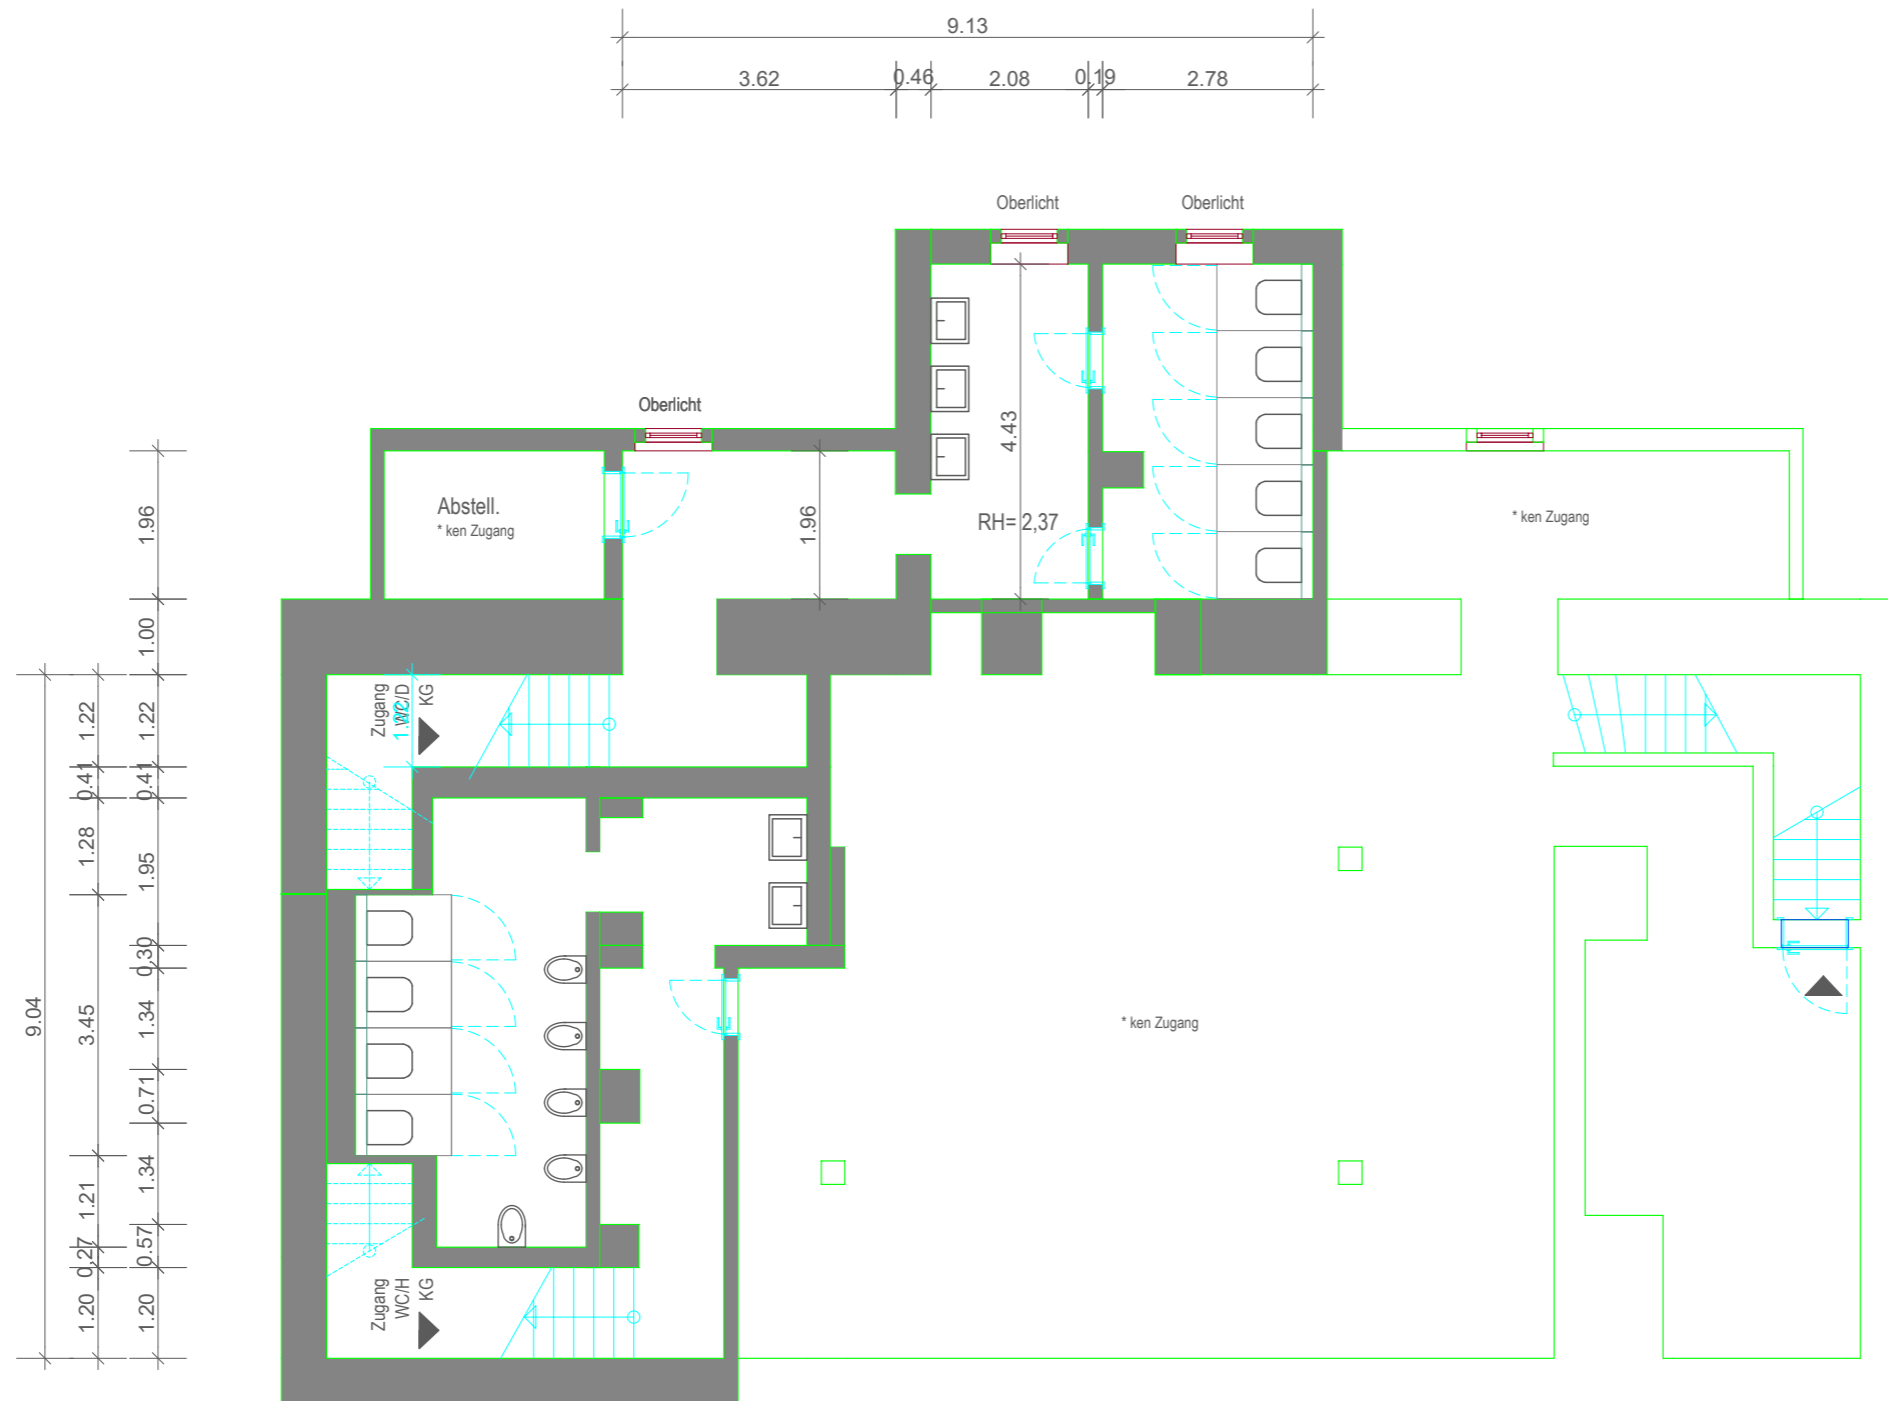

Bauvorhaben :		
"ODEON" : Seilerstraße 34 60313 Frankfurt am Main		
Planinhalt : Kellergeschoss		
Planungsphase : Bestand		Datum : 14.10.2015
Projekt-Nr.: -	Maßstab : 1:100	Format : DIN A 3
Gemarkung : FFM	Flur:	Flurstück: